


Corridor

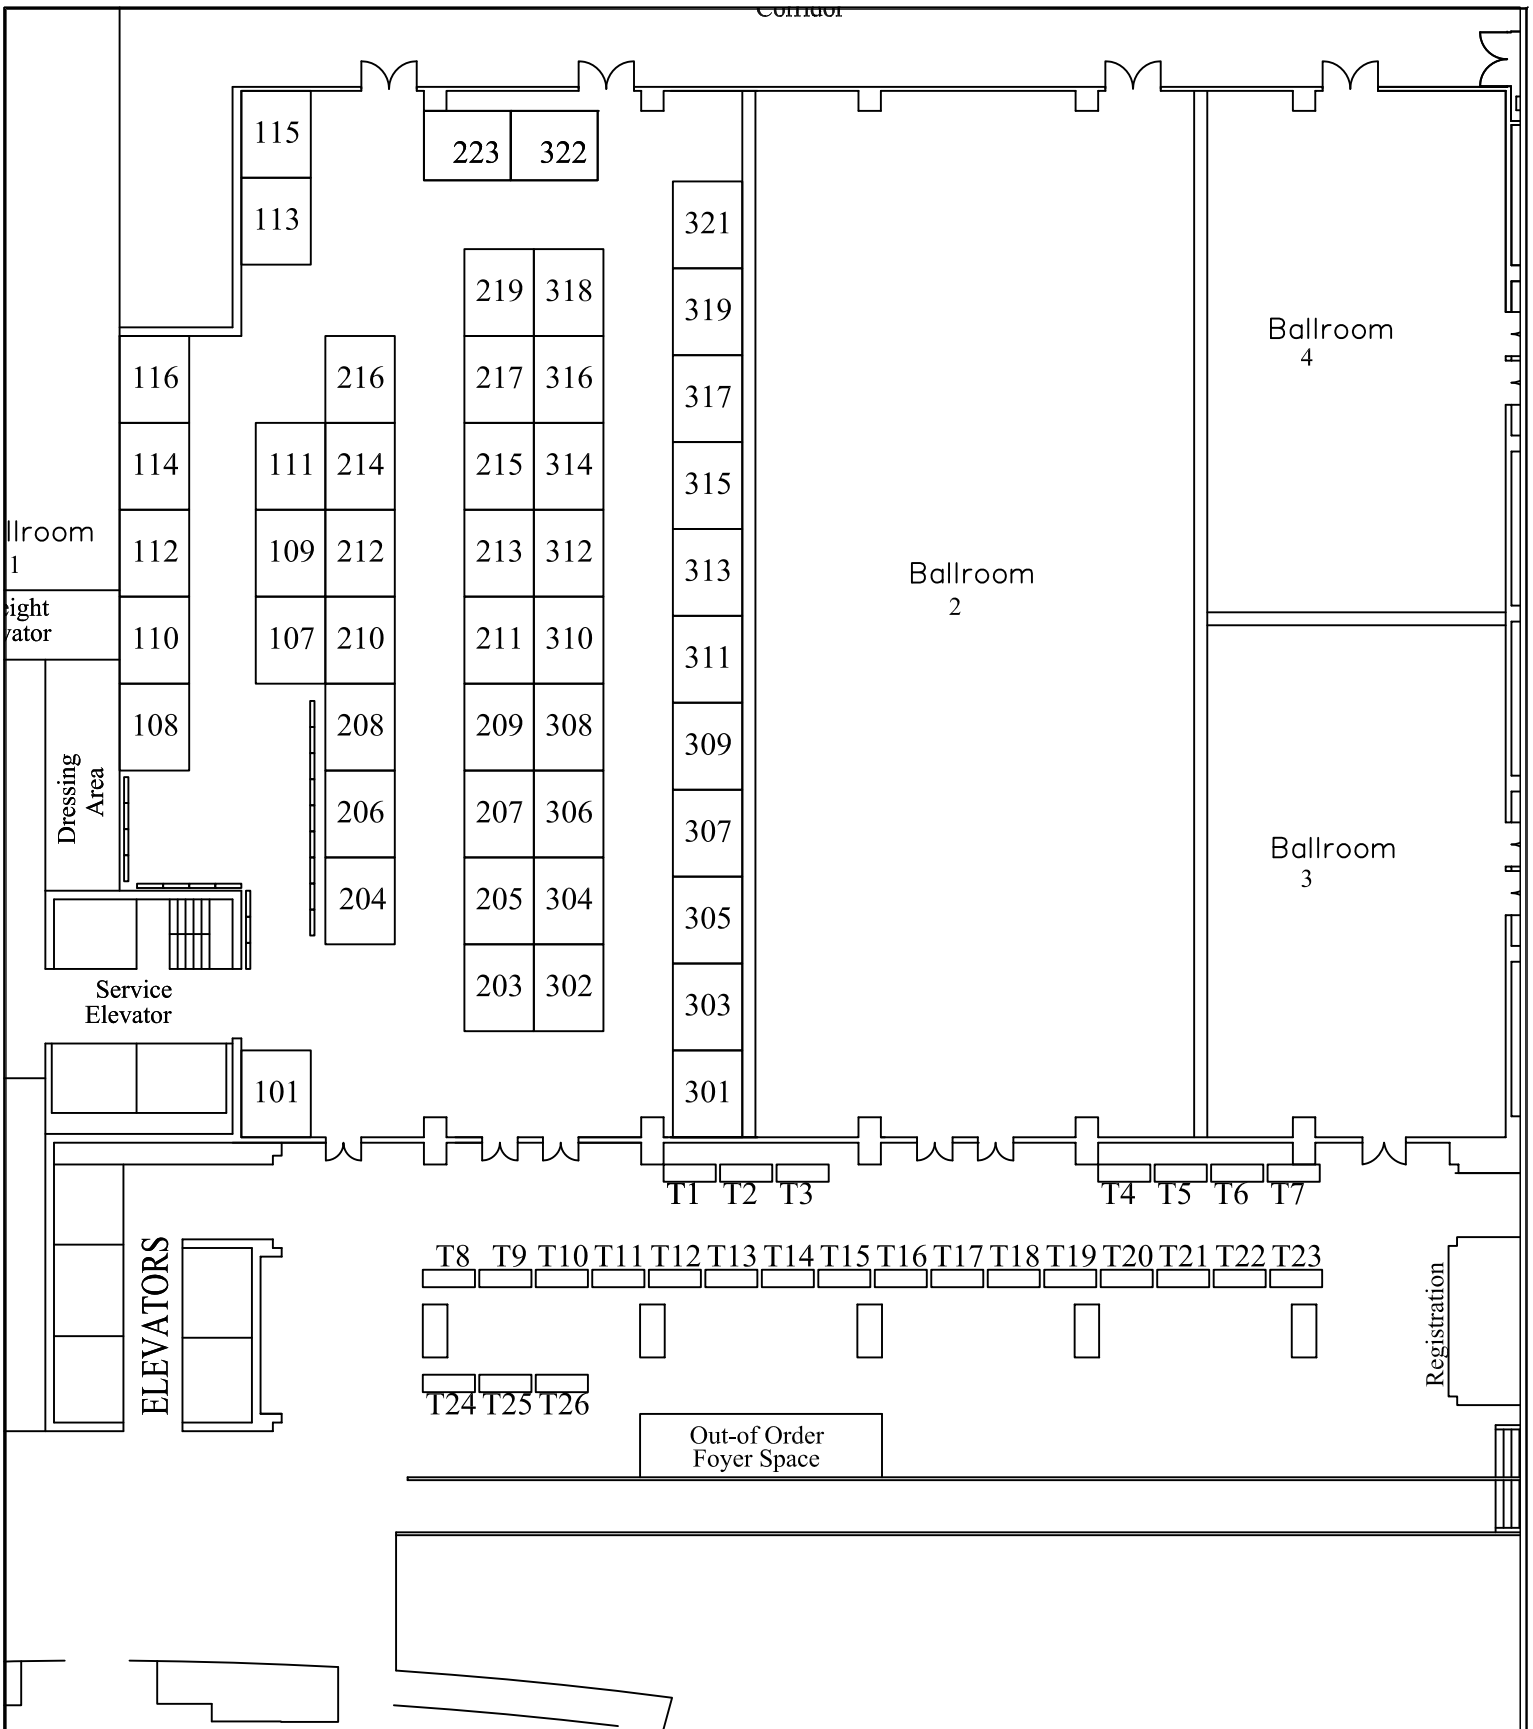

ACI
Hilton Pittsburgh



Stetson Convention Services, Inc.
 2900 Stayton Street, Pittsburgh PA 15212
 PH: 412.223.1090 - FX: 412.223.1094
 E-MAIL: cad@stetsonexpo.com

Dwg. Name: Floor Plan Maxout			
Facility: Hilton Pittsburgh			
Show Name: ACI			
Show Date: April 8-9, 2008		Location: Ballroom 1	
Dwg. Date: 3-5-08	Scale: N.T.S.	By: RS	Rev: 7 FMA: No

Booths
(49) 8x10